

# ***Araw't Gabi*** **Day and Night** **ASDA22-80017**





## Design Concept

With people staying at home more, the bathroom is of equal importance as any other space in the home.



Araw't Gabi highlights the importance of the bathroom in how we go about our day. It's what starts and ends it--from the first toothbrush in the morning to the relaxing warm shower before bed. This design revolves around four key factors: efficient use of space, innovative design, energy-saving features and comfort. This creates a new standard of living for the 21st century family. Even with limited space, Araw't Gabi ensures that its users are able to be their best everyday while keeping energy wastage at a minimum.

# Design: Floor Plan and Elevations

[From top to bottom, left to right]

Floor plan (not to scale),  
Front elevation,  
Rear elevation,  
Left elevation,  
Right elevation

Height of the bathroom:  
2600mm

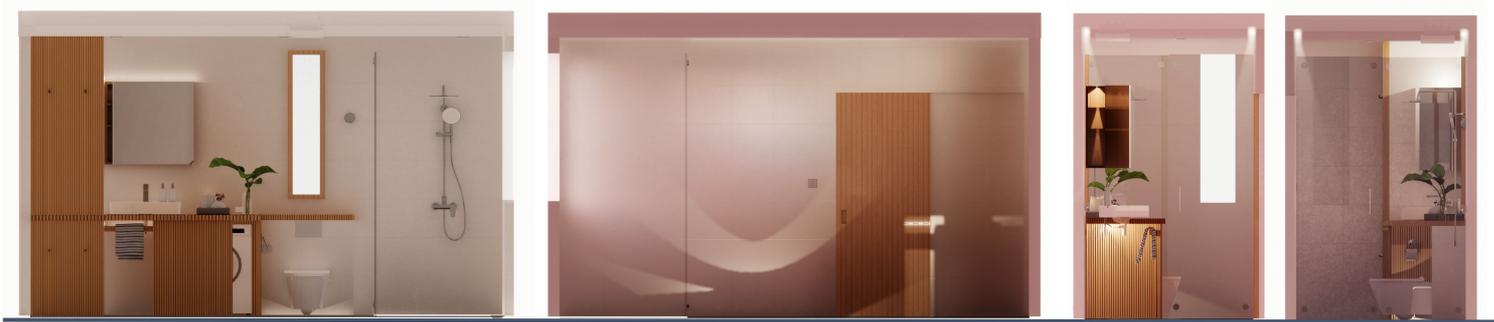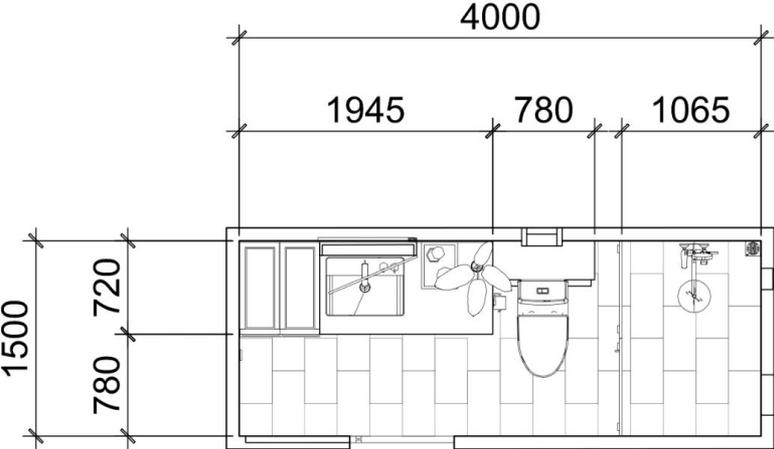

# Design Visuals: Full Bathroom

*Early morning.*

*You are greeted by the warm glow of the morning sun that illuminates the bathroom.*

As opposed to the usual set-up where the bathrooms don't get natural sunlight, this one does. It faces outwards onto the skyline because I believe the bathroom must be given this luxury as well. It also prevents any mold buildup.

There is cove lighting above to create a nice ambiance.



## Design Visuals: Shower Area

Noon.

*A nice cold bath to freshen up  
within the day.*

The bathroom features the  
Signature Exposed Bath &  
Shower Mixer which gently yet  
effectively cleans. It saves  
water using this technology.

There is a recessed portion in  
the wall to store soaps,  
shampoos etc.

The shower door and divider  
are a tinted glass to create a  
visual separation between  
spaces yet not block the light  
from coming in.



## Design Visuals: Toilet Area

*Late afternoon.*

*As the day starts to end, it's  
always nice to wind down.*

The Acacia SupaSleek has water-saving technologies and is space saving. The mix of different materials like wood, stone and tiles gives the comfort room a minimalist feeling.



## Design Visuals: Basin Area

*Nighttime.*

*Before going to bed, you  
freshen up by the sink and  
think about how the day went.*

The lighting in the bathroom  
were strategically placed to  
emanate a cozy ambiance.



# Design Visuals: Optional Images

The following are isometric drawings of the design.



# Design Visuals: Optional Images



The following features were given much thought and consideration to as they would strengthen the overall functionality of the bathroom. A more comprehensive explanation of each feature is in the design story

[From top to bottom, left to right]

- I. Sliding door
- II. a. Sleek pull-out storage units. Beside it is a multifunctional vanity mirror
- III. Hidden washing machine
- IV. "Psychological timba" which contains a set volume of water that decreases as people use the bathroom




# Specifications: Colors, Materials and Finishes

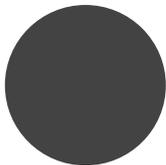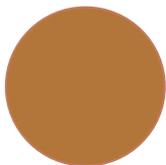

- Plywood
- Wood plank
- Terrazzo tiles
- Stone tiles

Tinted glass

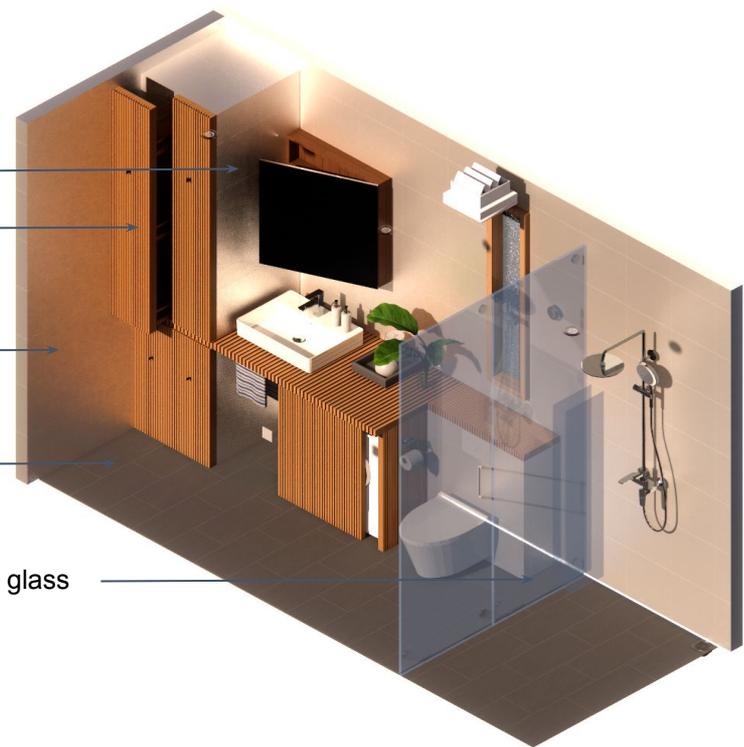

Acacia SupaSleek Wall-Hung Toilet  
Wall-Hung  
CL31197-6DACTPTB



Acacia Evolution Basin Mixer  
Mixer  
FFAS1301-101500BF0



Acacia SupaSleek Vessel 600mm Single-Hole  
Vessel with Deck (1-Hole)  
CCASF420-1010411F0



Signature Exposed Bath & Shower Mixer With  
Rainshower Kit Exposed Bath & Shower Mixer  
with Shower Kit  
FFAS1772-701500BC0

